


Bloco D

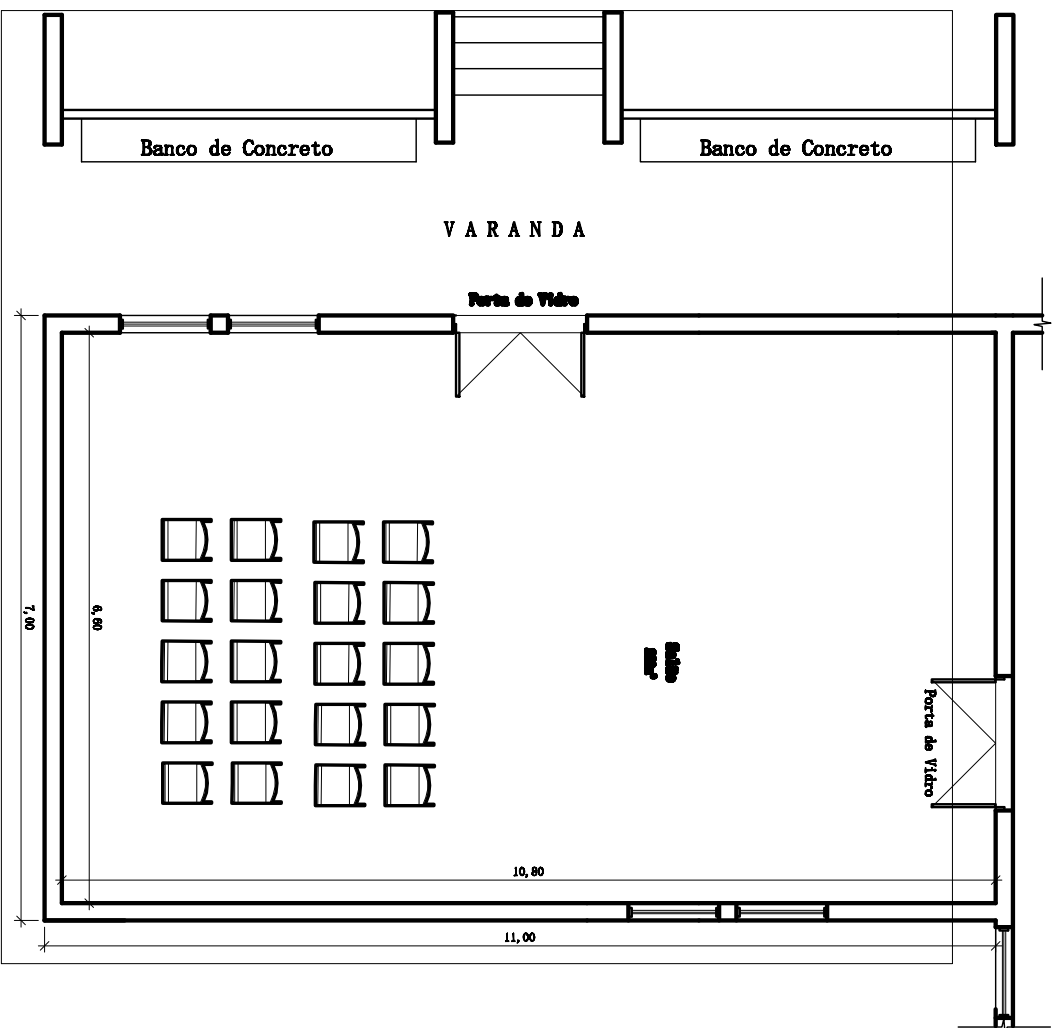

Planta Baixa Bloco D

ESCALA: 1/50